


THE INFORMATION CONTAINED IN THIS DRAWING IS THE SOLE PROPERTY OF VERSATUBE BUILDING SYSTEMS ANY REPRODUCTION IN PART OR WHOLE WITHOUT THE WRITTEN PERMISSION OF VERSATUBE BUILDING SYSTEMS IS PROHIBITED.

REVISIONS			
REV.	DESCRIPTION	DATE	APPROVED

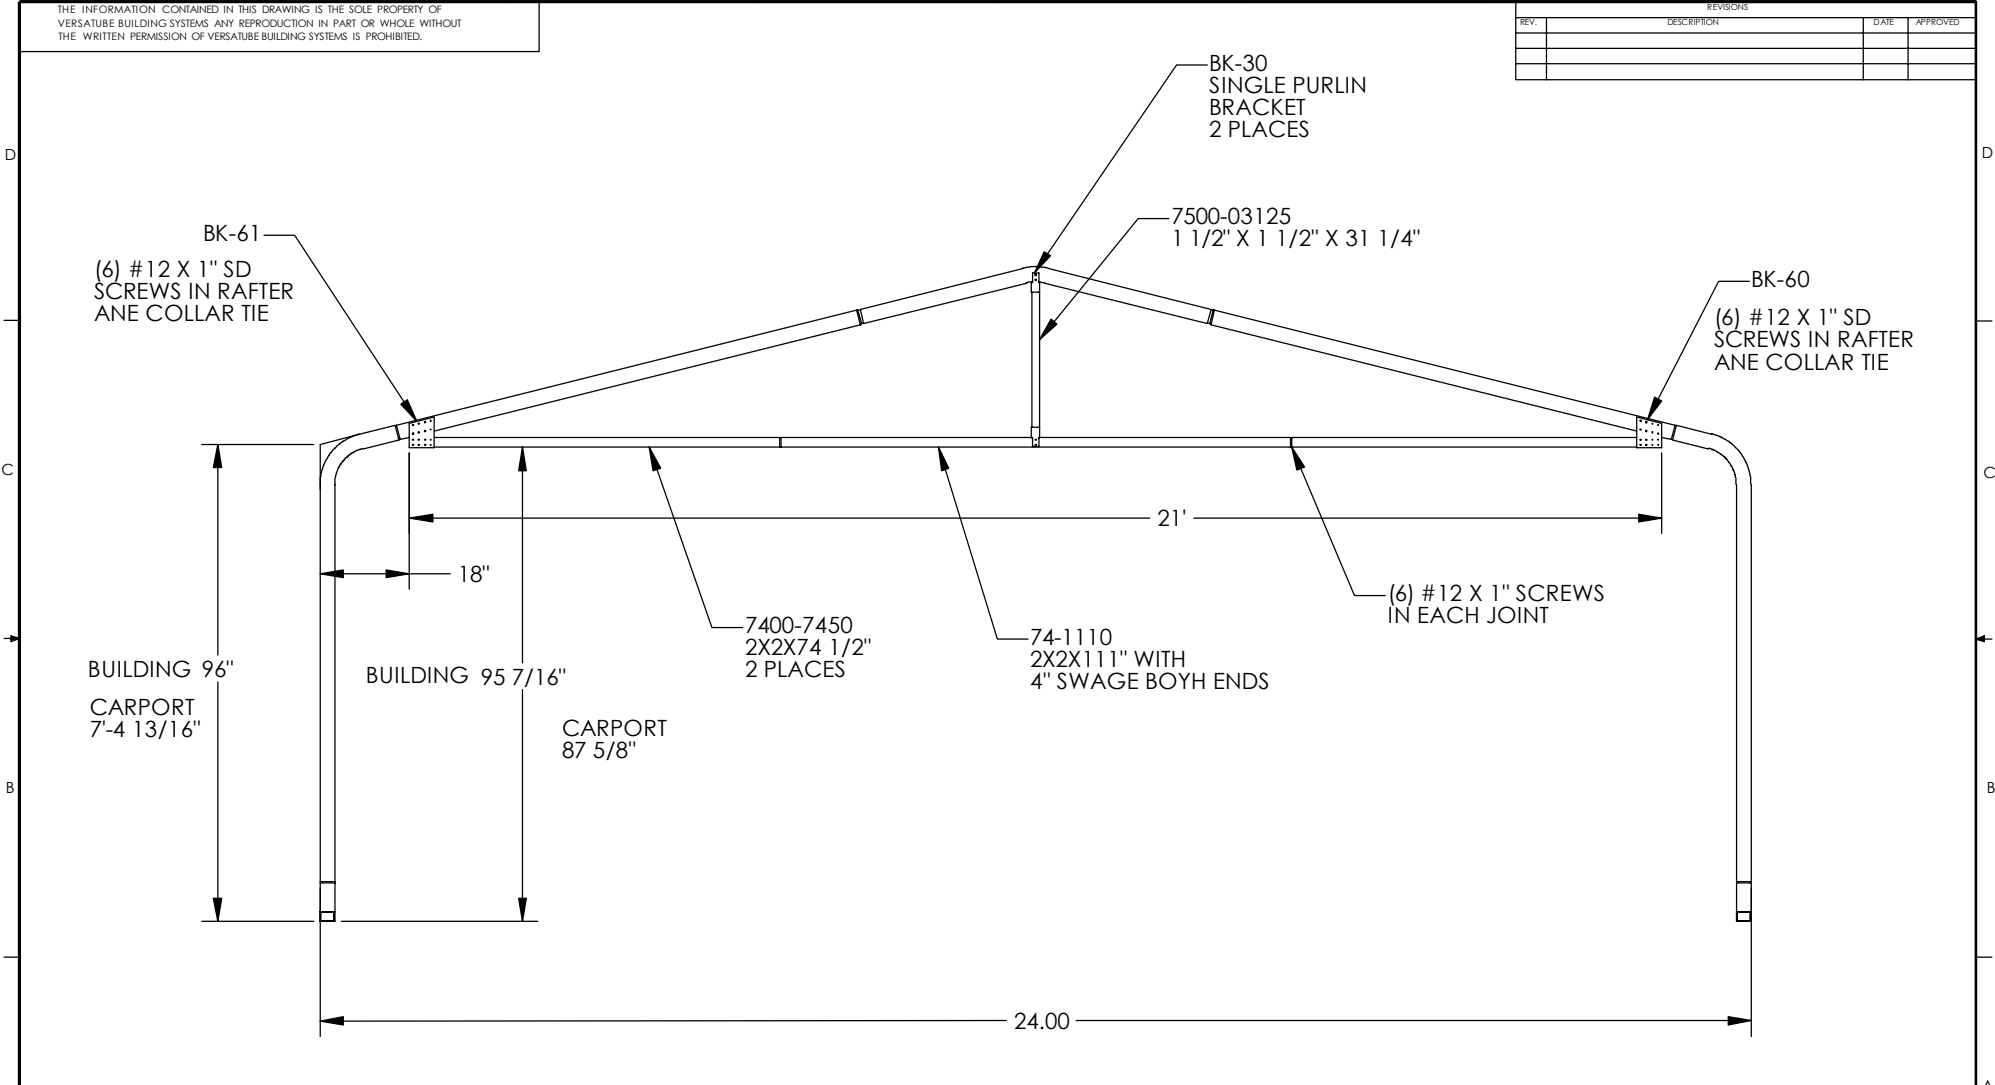

UNLESS OTHERWISE SPECIFIED DIMENSIONS ARE IN INCHES TOLERANCES ARE: FRACTIONS DECIMALS ANGLES		CAD GENERATED DRAWING. DO NOT MANUALLY UPDATE	
+ .XX+ .XX +1 - - .XXX+.XXX - -		APPROVALS	DATE
MATERIAL -		DRAWN YOUNG	5-6-02
FINISH GALVANIZED		CHECKED	
DO NOT SCALE DRAWING		RESP ENGR	
		MFG ENGR	
		QUAL ENGR	

VERSATUBE BUILDING SYSTEMS	
TRUSS BRACE FOR 24' WIDE BUILDING OR CARPORT	
SIZE B	DWG. NO. TB-24-2
SCALE	CAD FILE
SHEET 1 OF 1	